


1 SKYLIGHT SHADE SECTION  
1/15

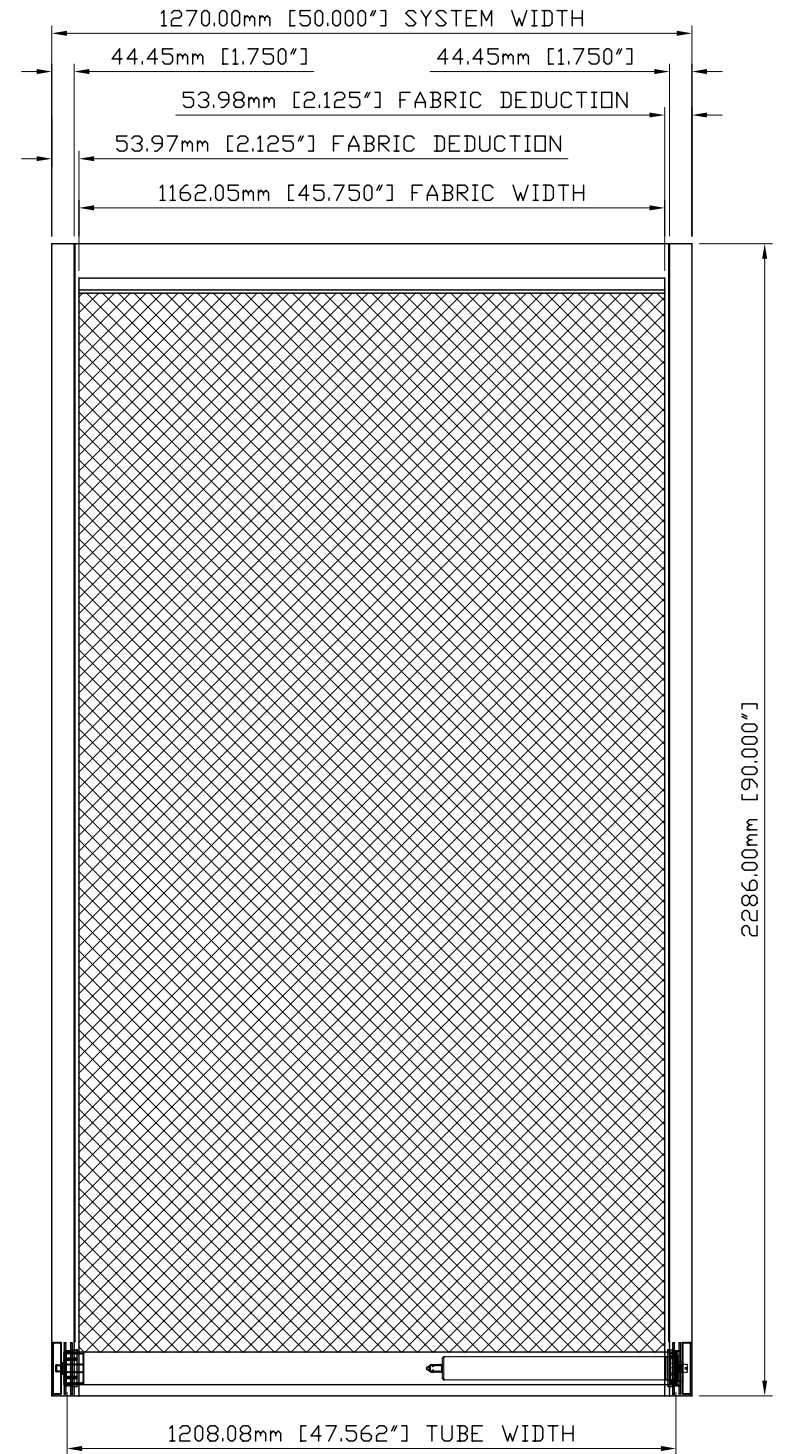

2 SKYLIGHT SHADE ELEVATION  
1/15

**NYSAN**  
SHADING SYSTEMS  
#1-115 28TH STREET SE  
CALGARY AB CANADA  
PH (403) 204-8675  
FAX (403) 204 8676

NYSAN  
SHOP DRAWINGS  
SKYLIGHT DRAWINGS  
SKYLIGHT TYPE 6 ON  
INCLINED WINDOWS

scale 1:20	drawn ALEX
	date 19/09/03
work order no. N/A	
drawing no. SKY-01	