



1 SKYLIGHT SHADE NO POCKETS

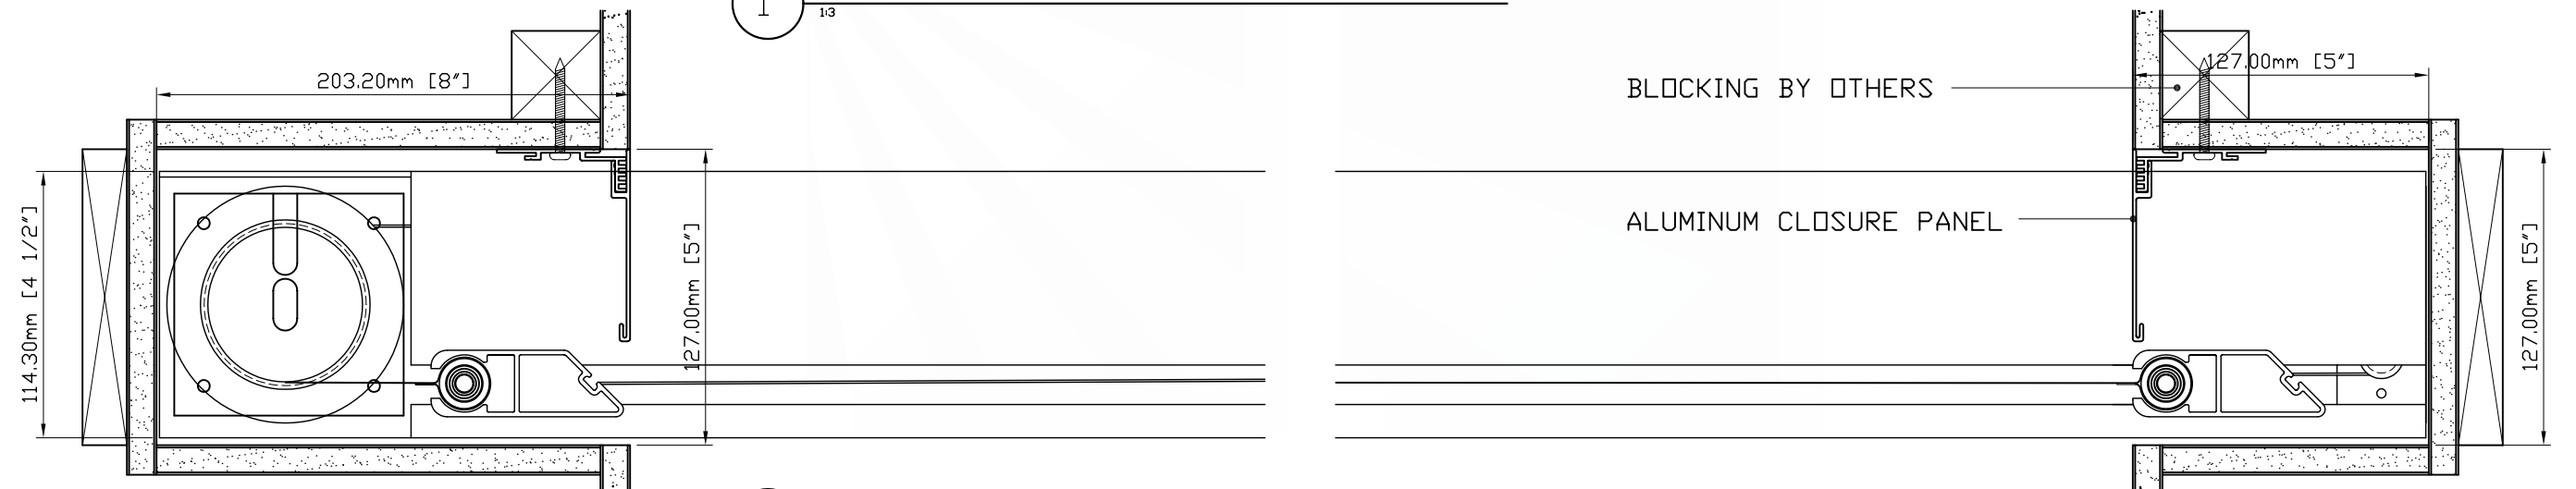

2 SKYLIGHT SHADE W/ POCKETS

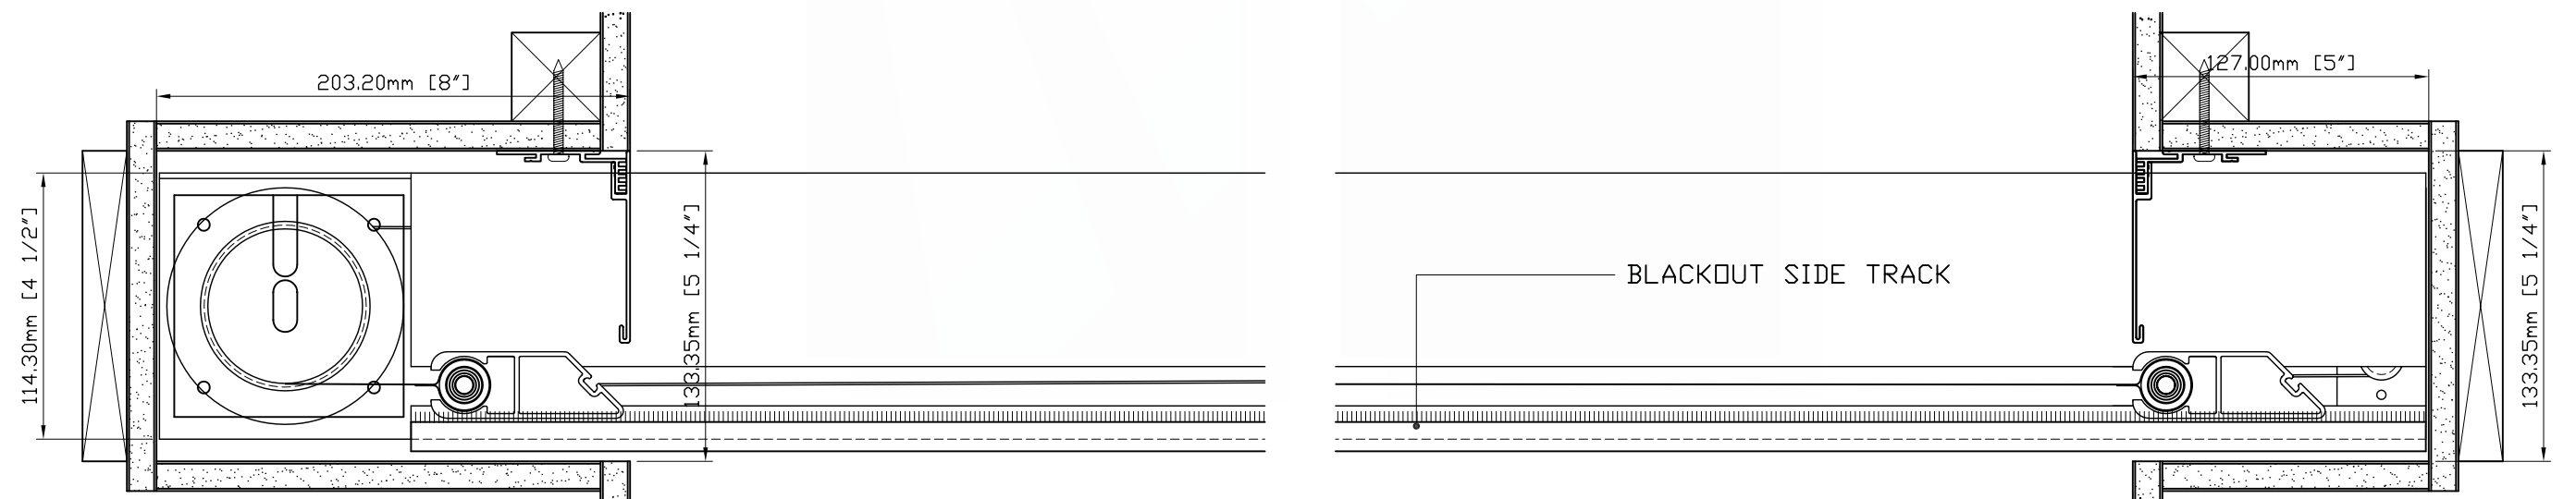

3 BLACKOUT SKYLIGHT SHADE W/ POCKETS

<p>#1-115 28TH STREET SE CALGARY AB CANADA PH (403) 204-8675 FAX (403) 204-8676</p>	<p>NYSAN SHOP DRAWINGS</p>		<p>scale 1:2</p>	<p>drawn ALEX</p>	
	<p>SKYLIGHT DRAWINGS SKYLIGHT TYPE 6 VARIOUS HEAD AND SILL CONFIGURATIONS</p>		<p>date 19/09/03</p>	<p>work order no. N/A</p>	
			<p>drawing no. SKT-DEDS-02</p>		